


HIPODROM SOPOT UL. POLNA 1
Kierunek PN 

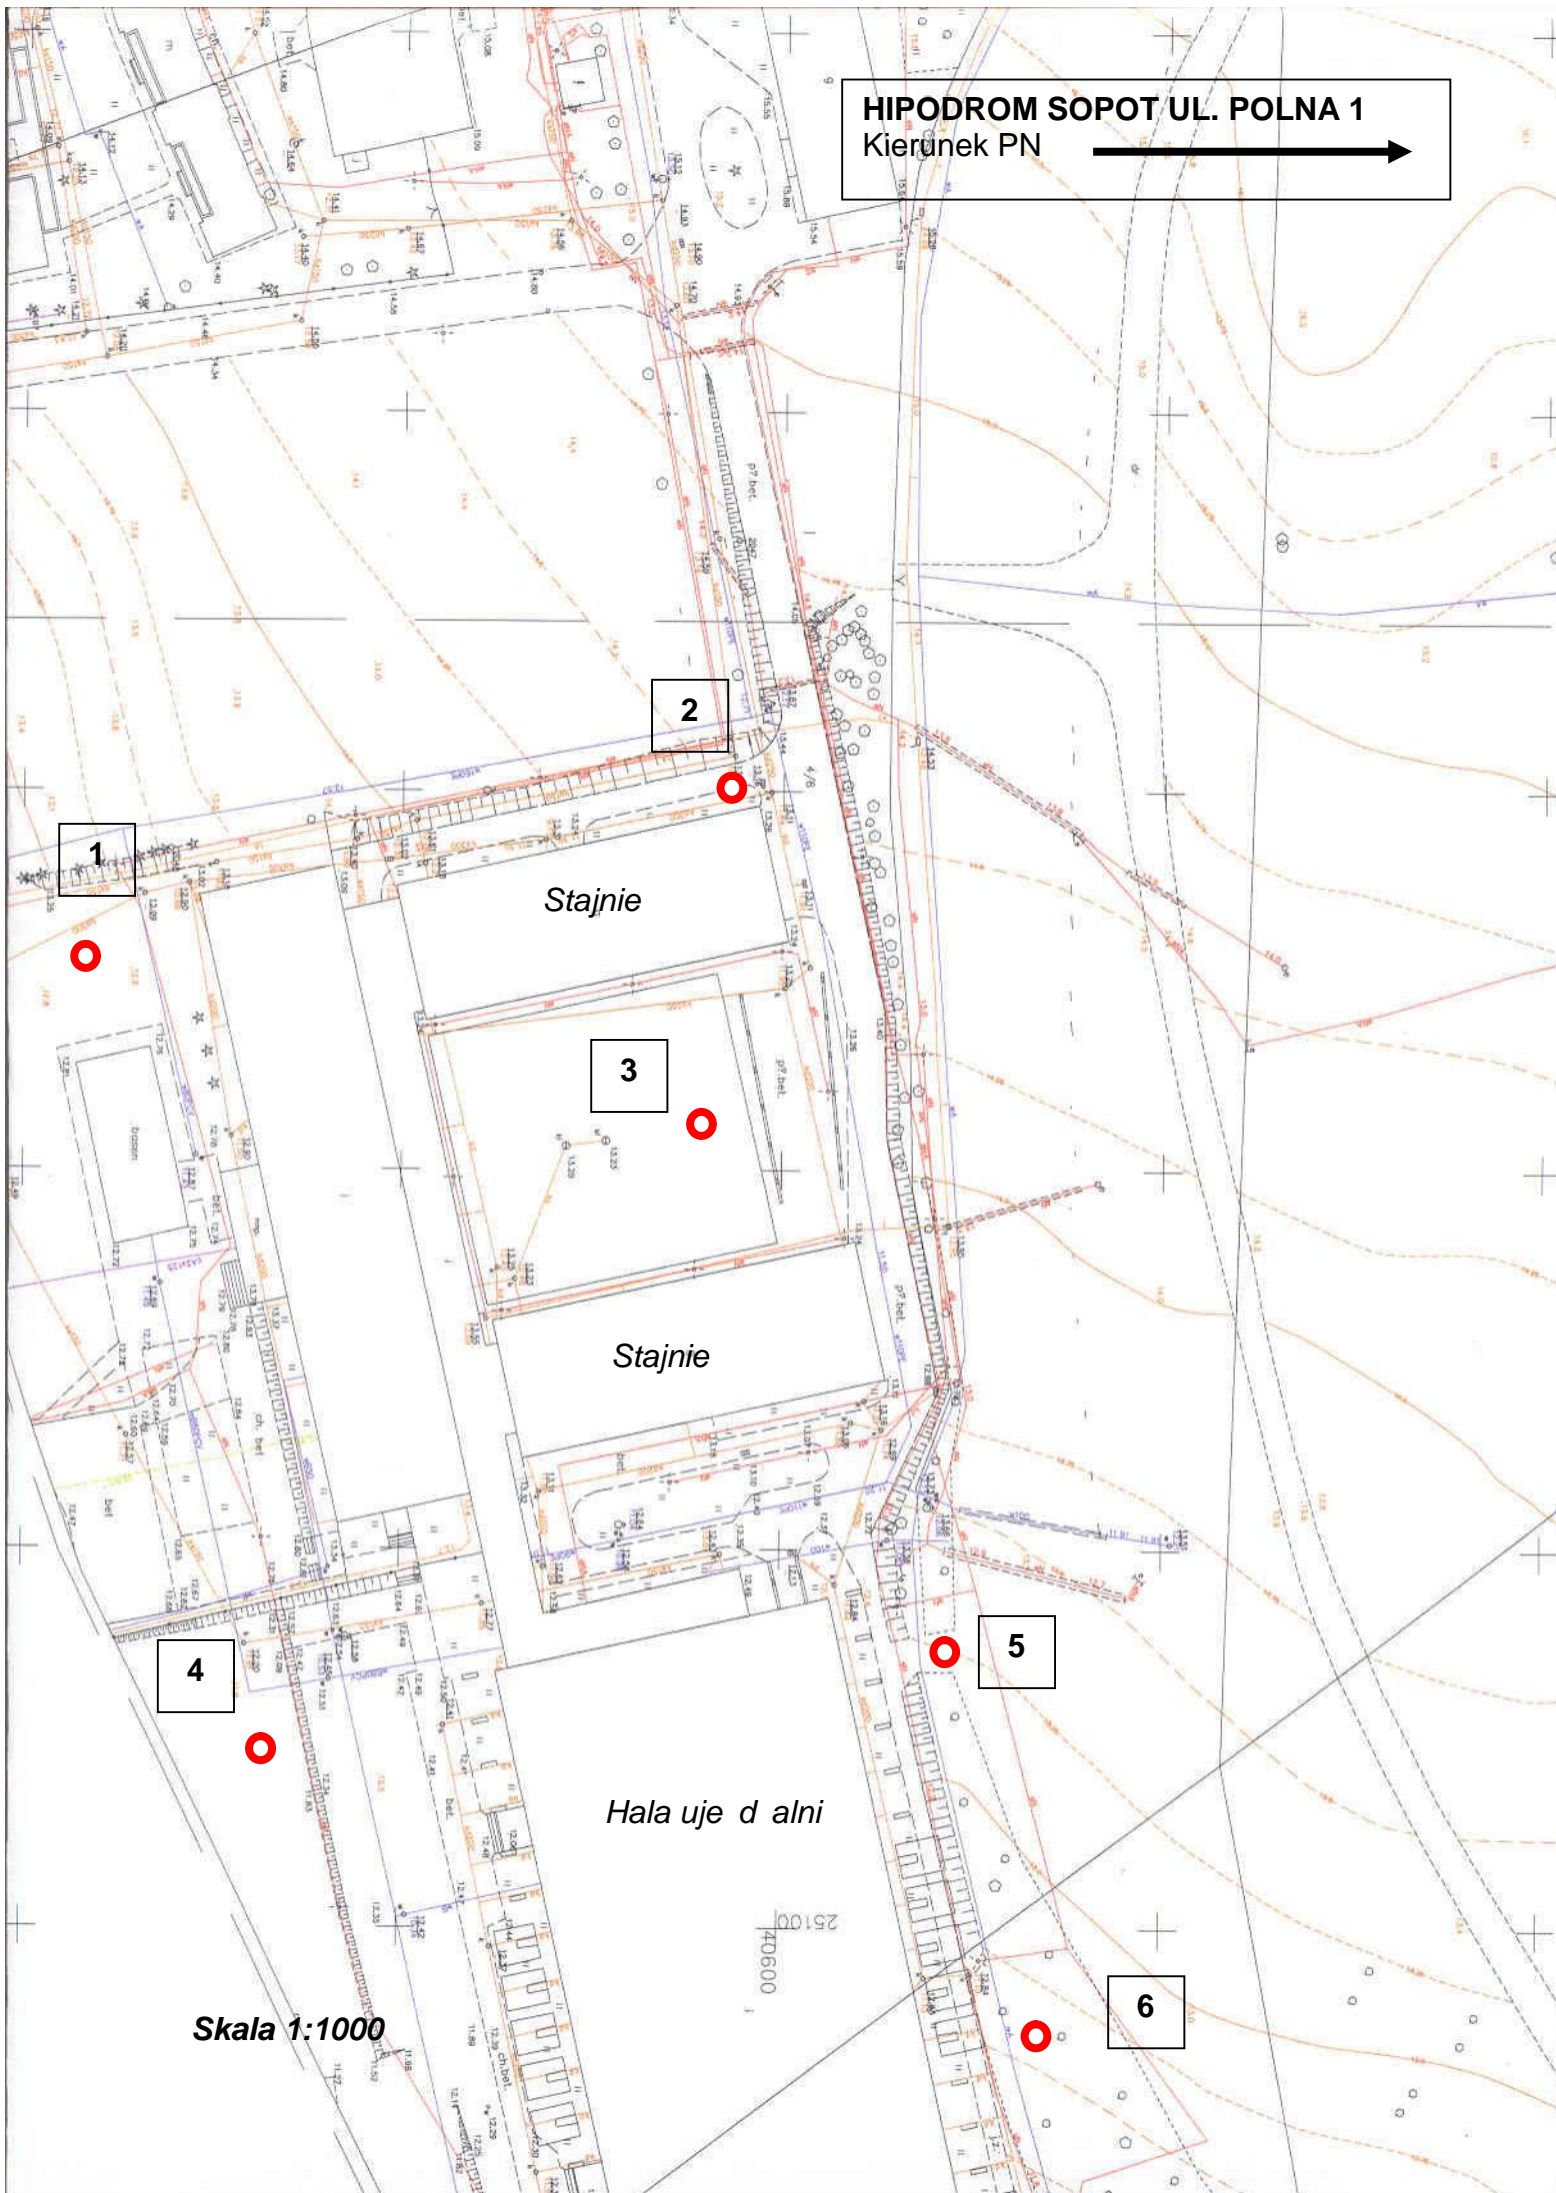

Skala 1:1000